



External elevation

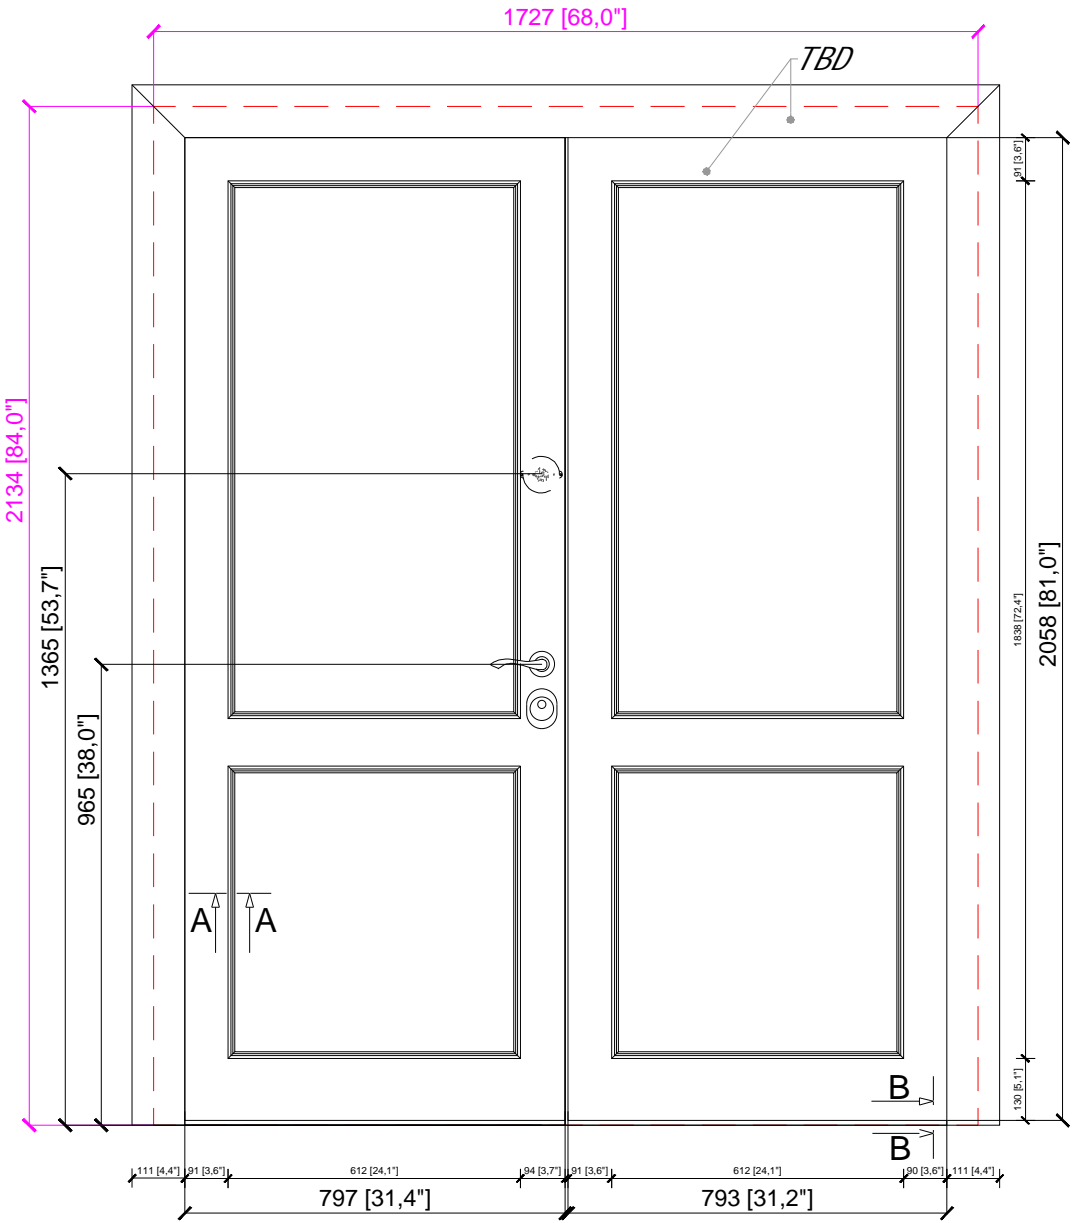


Internal elevation

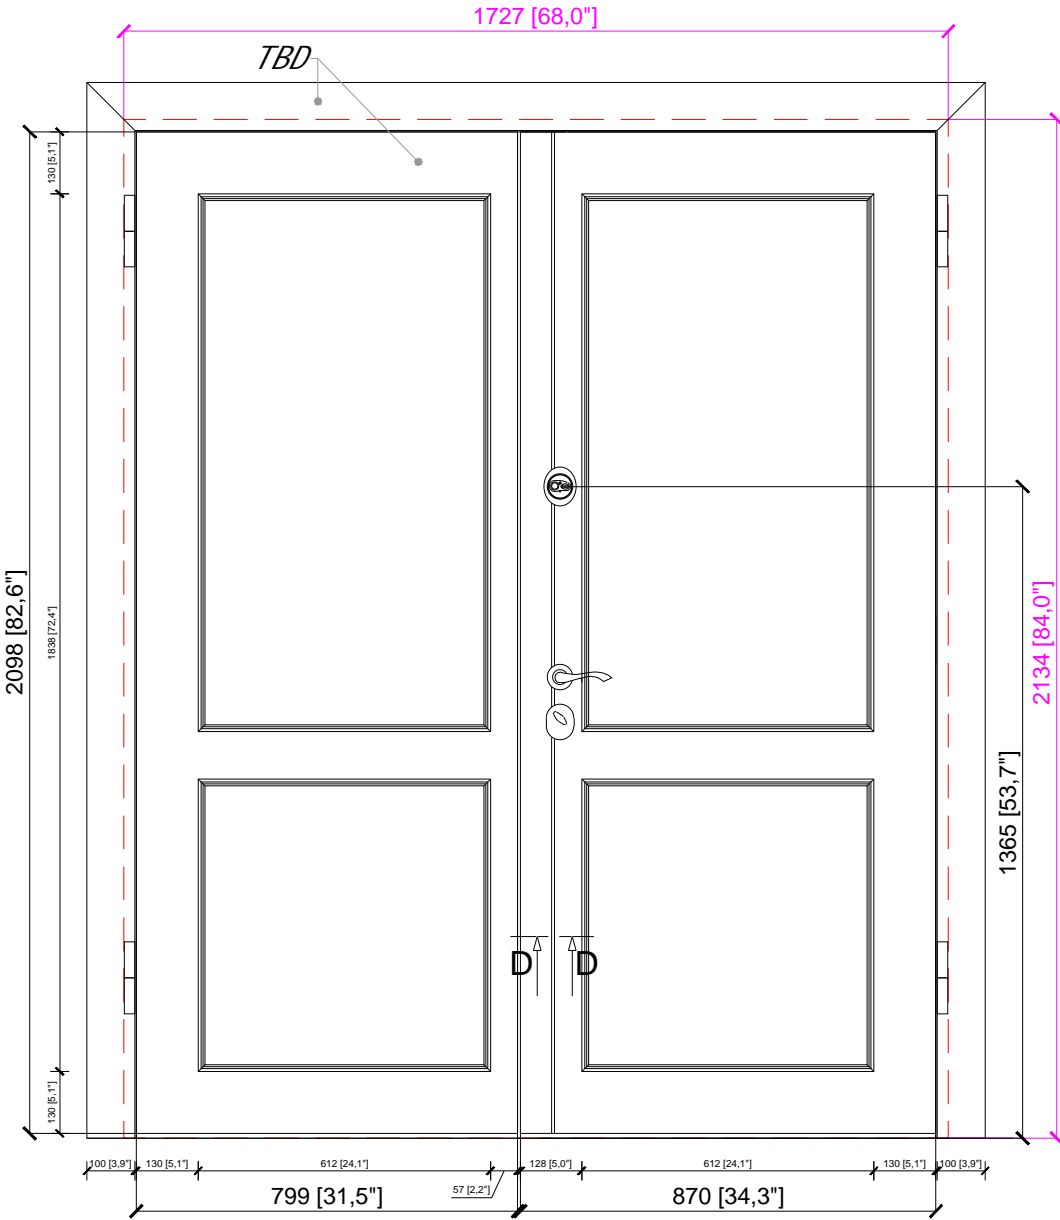

External and Internal Elevations of the Door

DRAWN BY: G.P.
REQUESTED BY:
DATE: 17 September 2024

Sheet 1 No. of sheets 1
CAD dwg Ref. No.
Door Design FDE166v2
CLIENTS REF: Front 2nd Floor Windows
SCALE: NOT TO SCALE

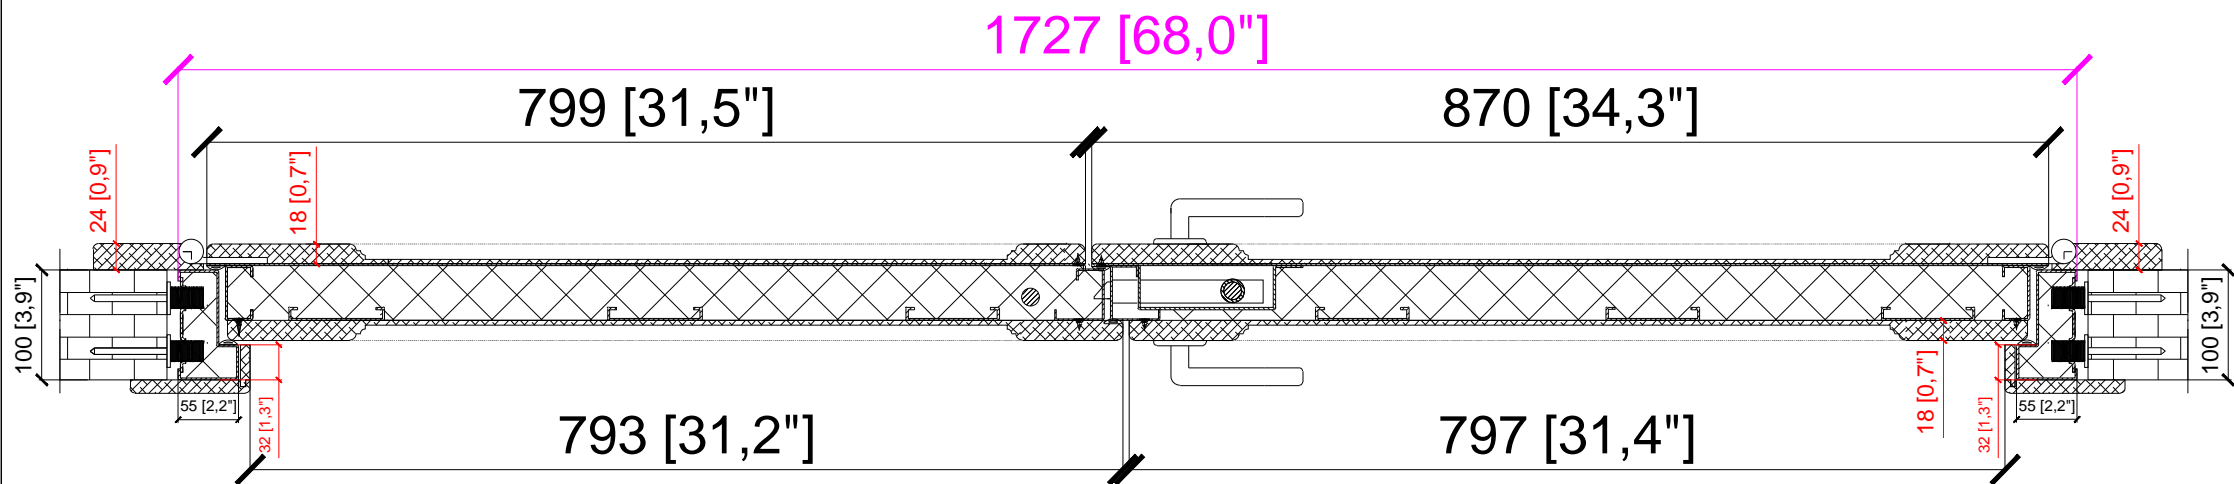


Horizontal Cut

Sheet 2 No. of sheets 3 SCALE: NOT TO SCALE

DRAWN BY: G.P. REQUESTED BY: DATE: 17 September 2024

CAD dwg Ref. No. Door Design FDE166v2 CLIENTS REF: Front 2nd Floor Windows

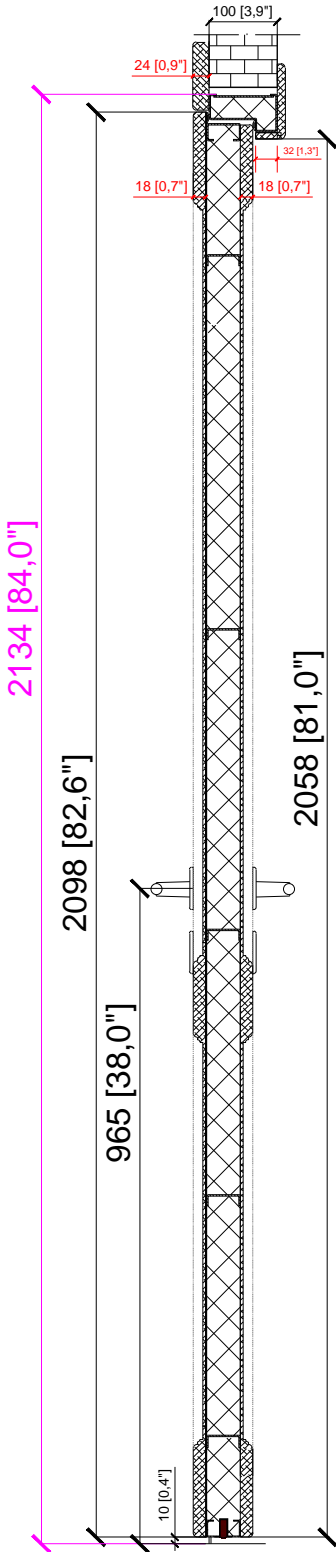


Vertical Cut


DRAWN BY: G.P.	REQUESTED BY:	DATE: 17 September 2024
-------------------	---------------	----------------------------

Sheet 3	No. of sheets 3	SCALE: NOT TO SCALE
CAD dwg Ref. No.	Door Design FDE166v2	
CLIENTS REF: Front 2nd Floor Windows		

A-A

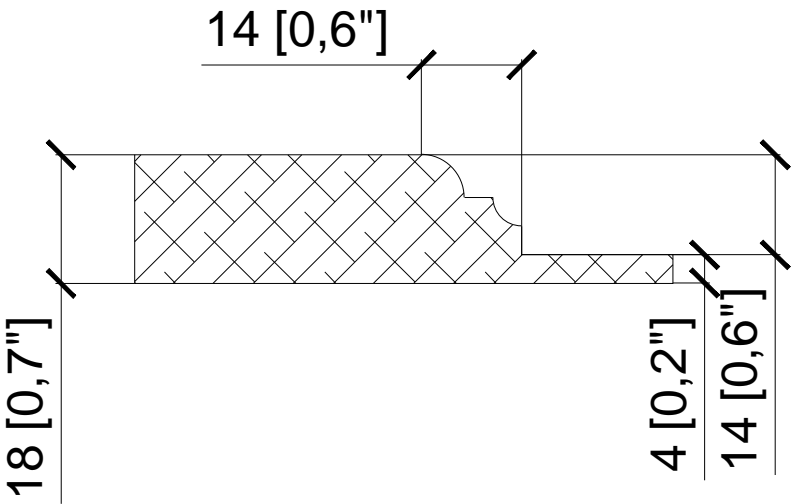

B-B

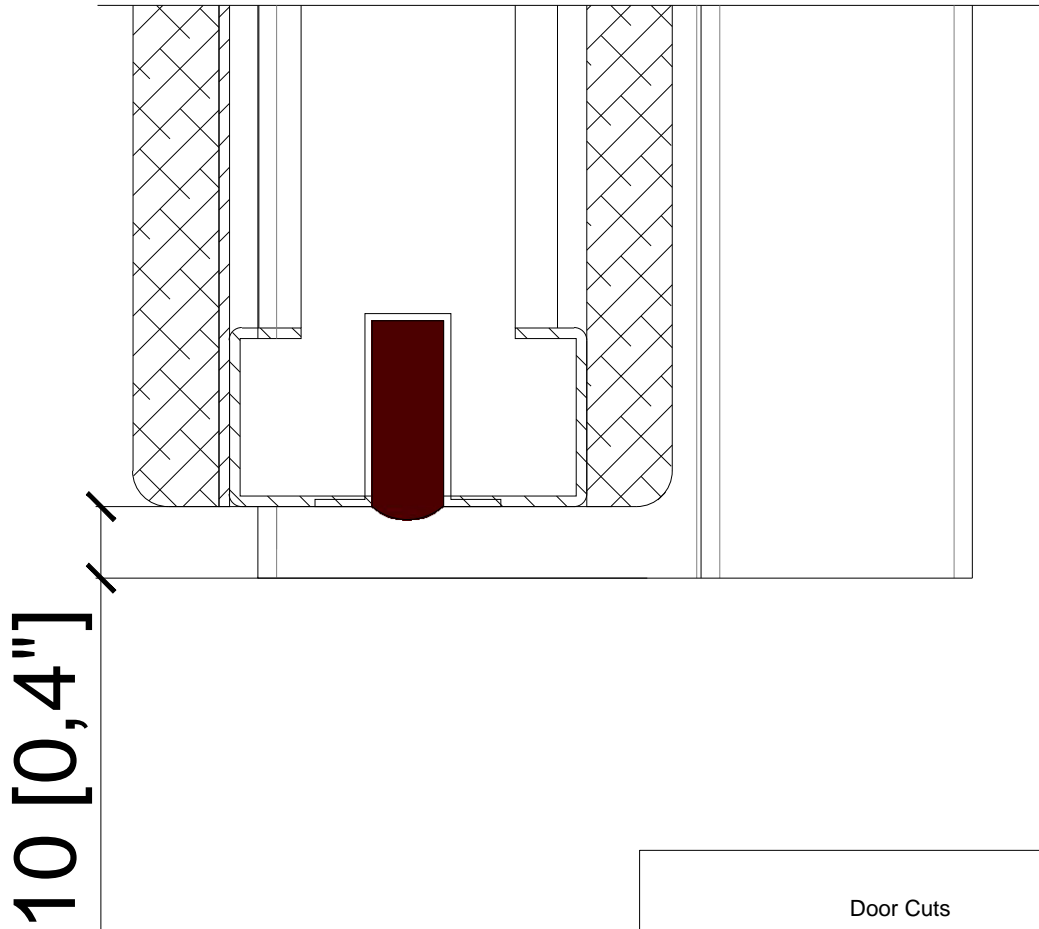

Door Cuts

DRAWN BY: G.P.	REQUESTED BY:	DATE: 17 September 2024
-------------------	---------------	----------------------------

Sheet 2	No. of sheets 2	SCALE: NOT TO SCALE
CAD dwg Ref. No. Door Design FDE166v2		
CLIENTS REF: Front 2nd Floor Windows		