




External elevation Bullet Resistant Pivot Door Internal elevation

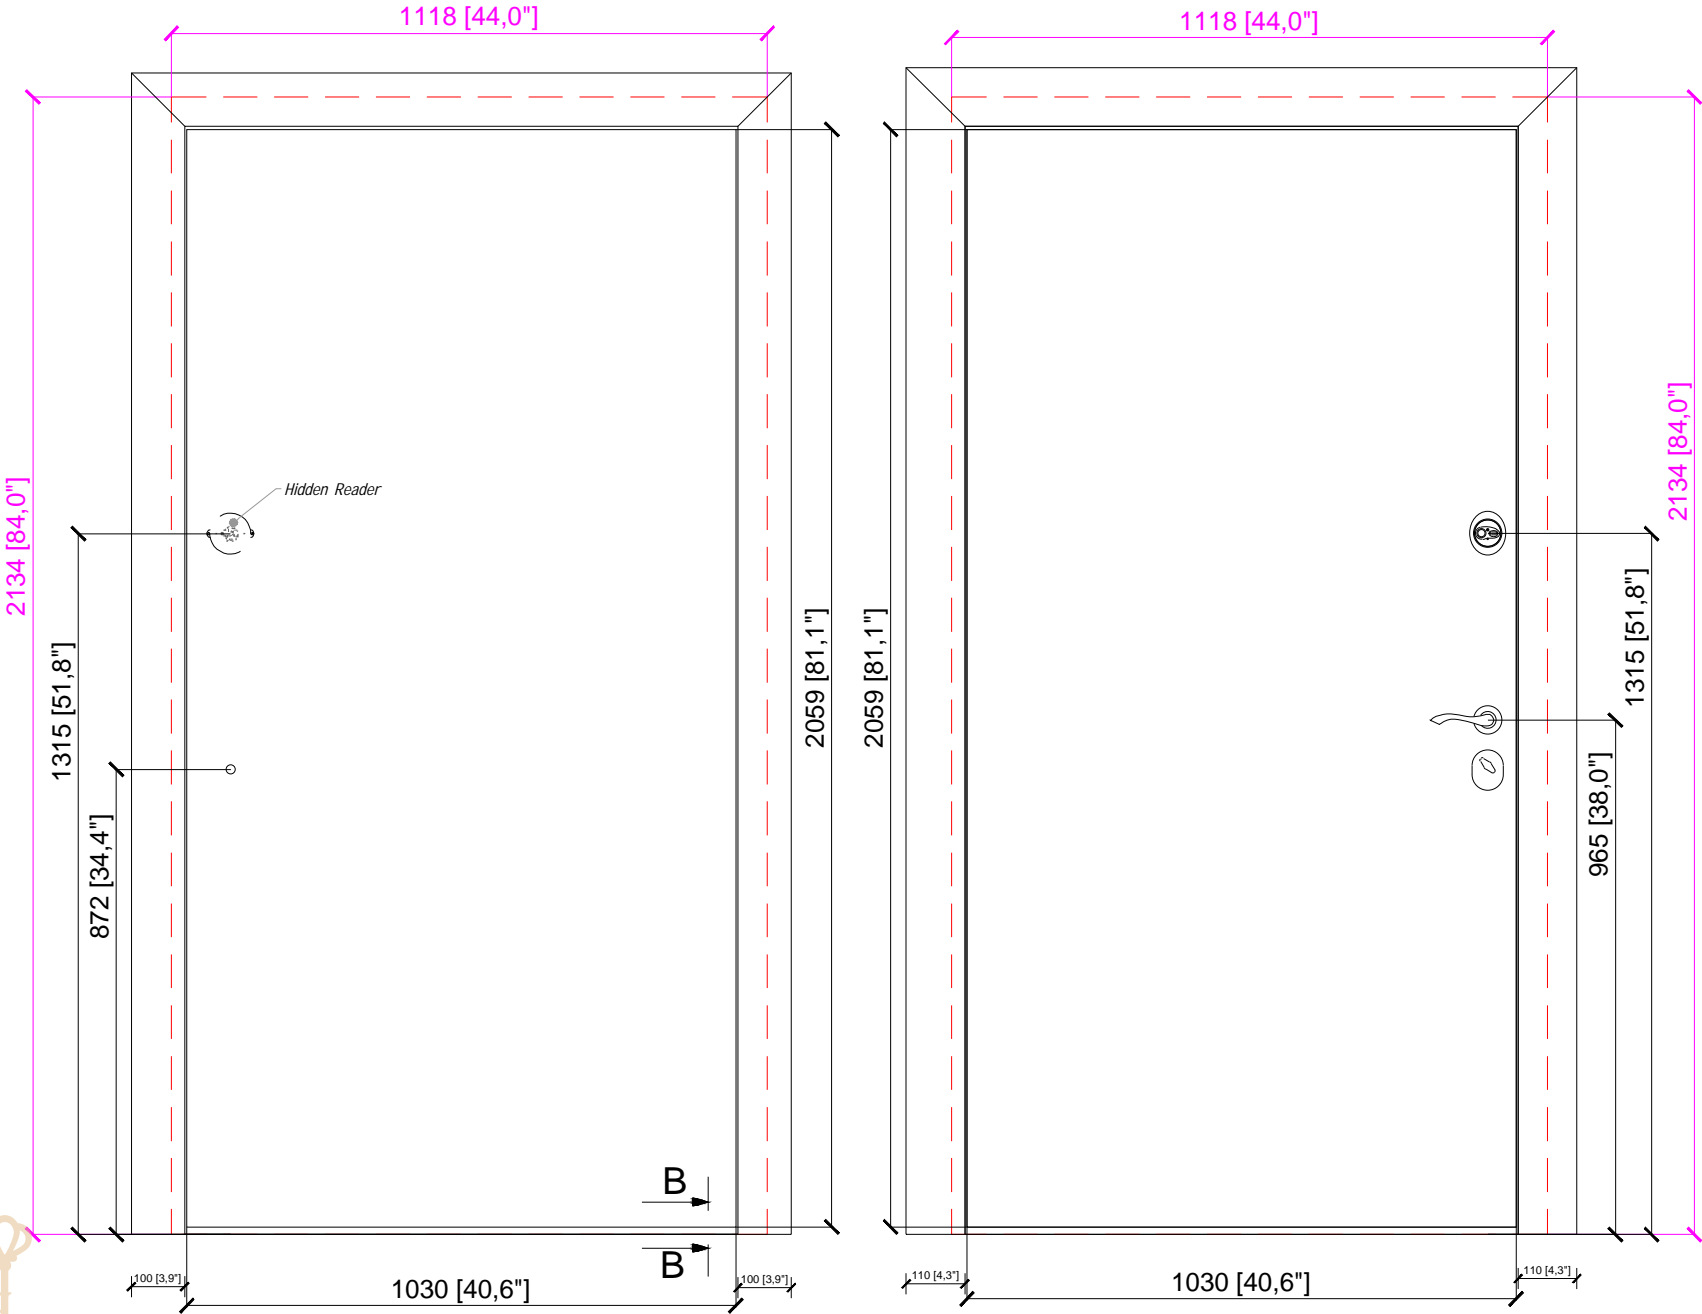

FORTIFIED
• E S T A T E •

External and Internal Elevations of the Door			
Sheet 1		No. of sheets 1	SCALE: NOT TO SCALE
DRAWN BY:		REQUESTED BY:	DATE:
G.P.			11 January 2024
CAD dwg Ref. No.		Door Design FDE062v2	
CLIENTS REF:		Inner Closet Doors	

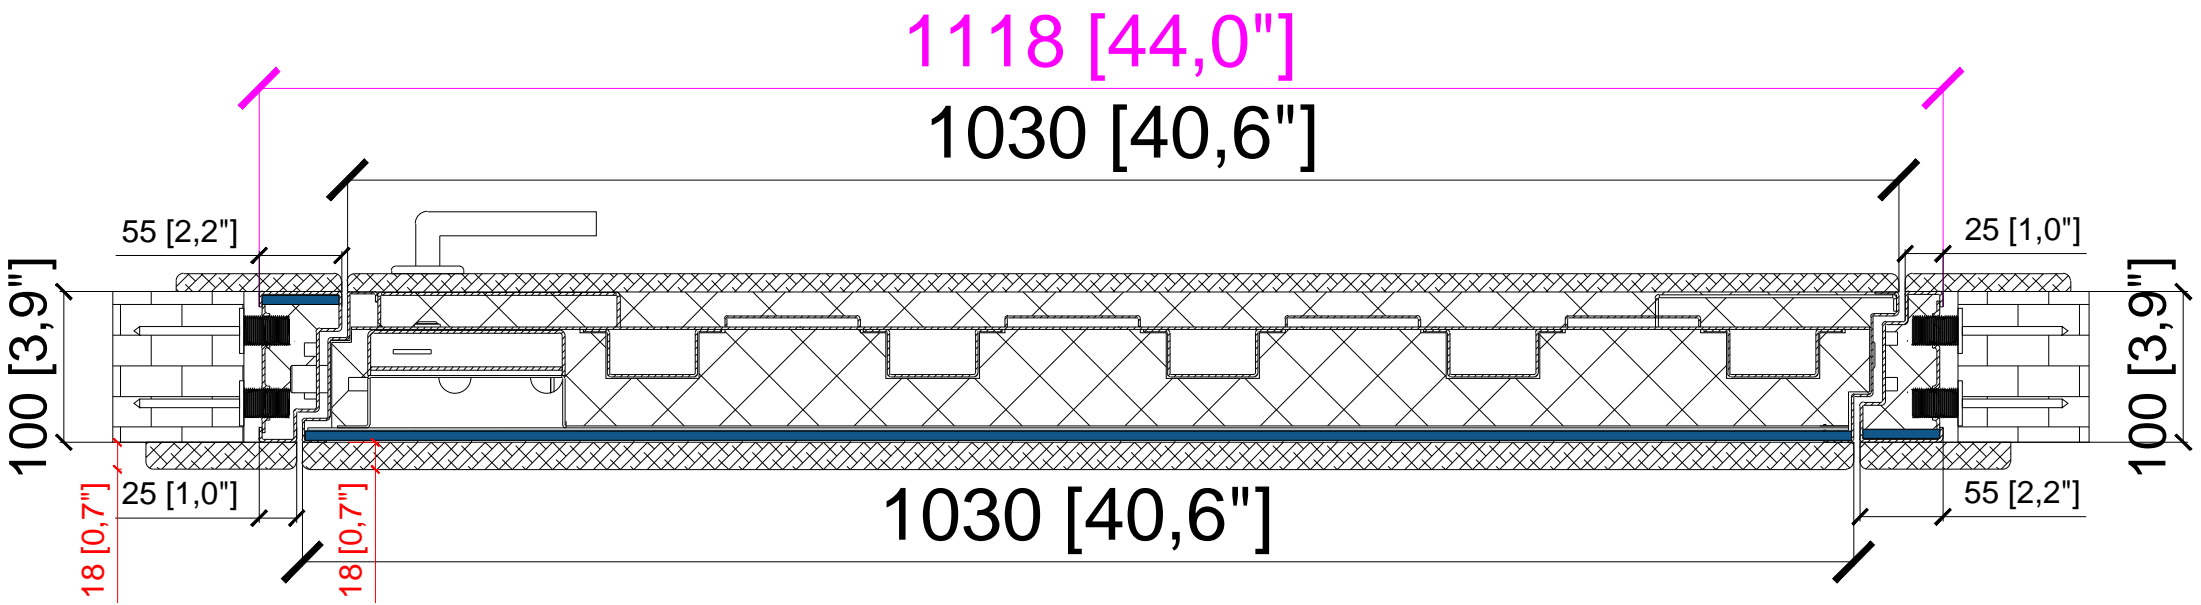

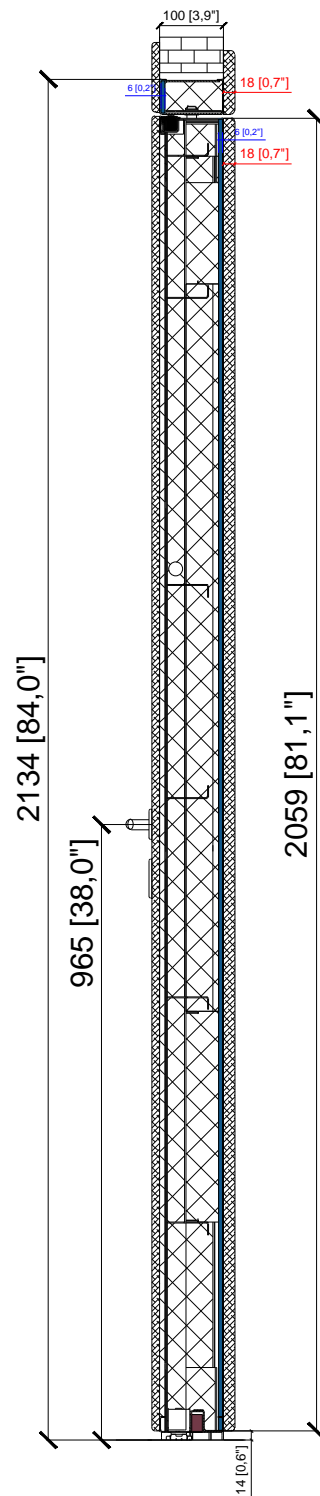

Vertical Cut

Sheet 3			No. of sheets 3	SCALE: NOT TO SCALE
DRAWN BY: G.P.	REQUESTED BY:	DATE: 11 January 2024	CAD dwg Ref. No. Door Design FDE062v2	
			CLIENTS REF: Inner Closet Doors	

B-B

