



External elevation

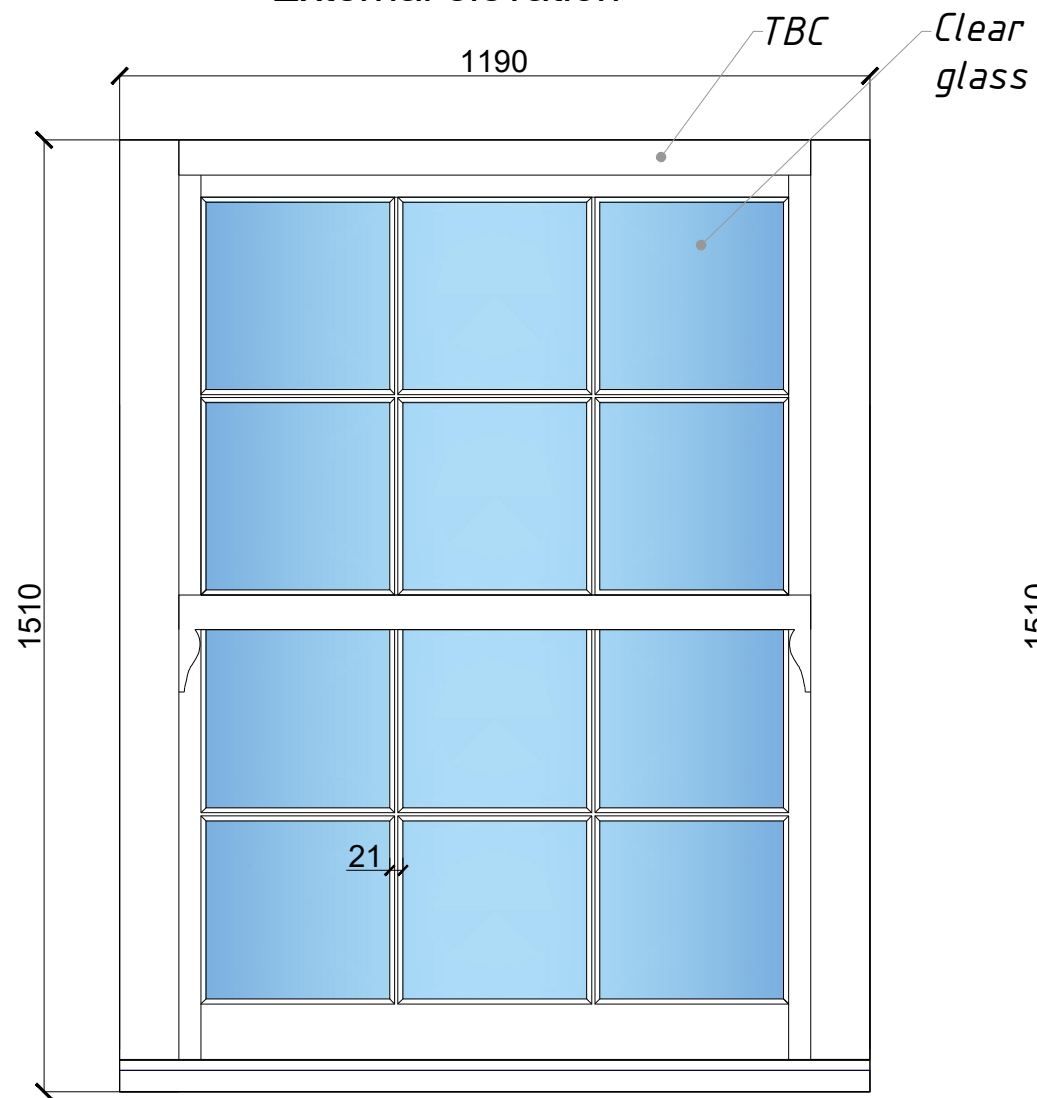

Internal elevation

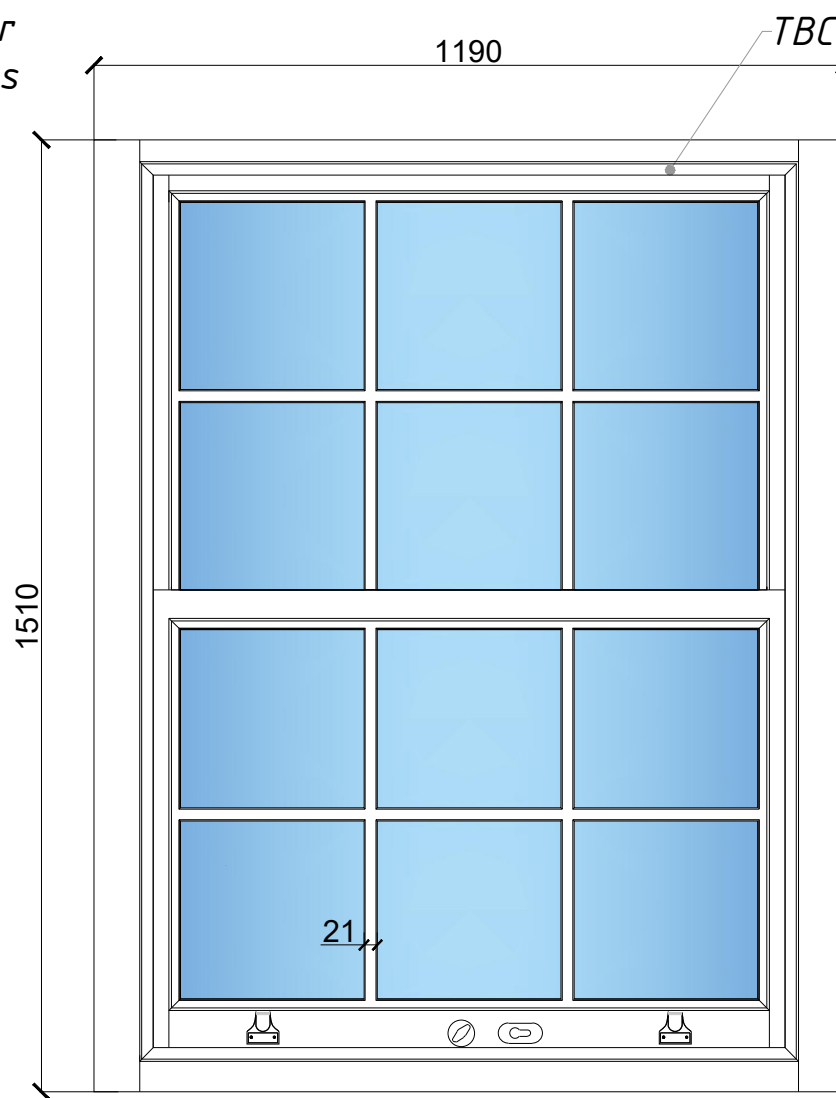

External and Internal Elevations of the Door


Sheet 1 No. of sheets 1 SCALE: NOT TO SCALE

DRAWN BY: M.K. REQUESTED BY: DATE: 31 May 23

CAD dwg Ref. No. FDE04

CLIENTS REF. NUMBER:


-

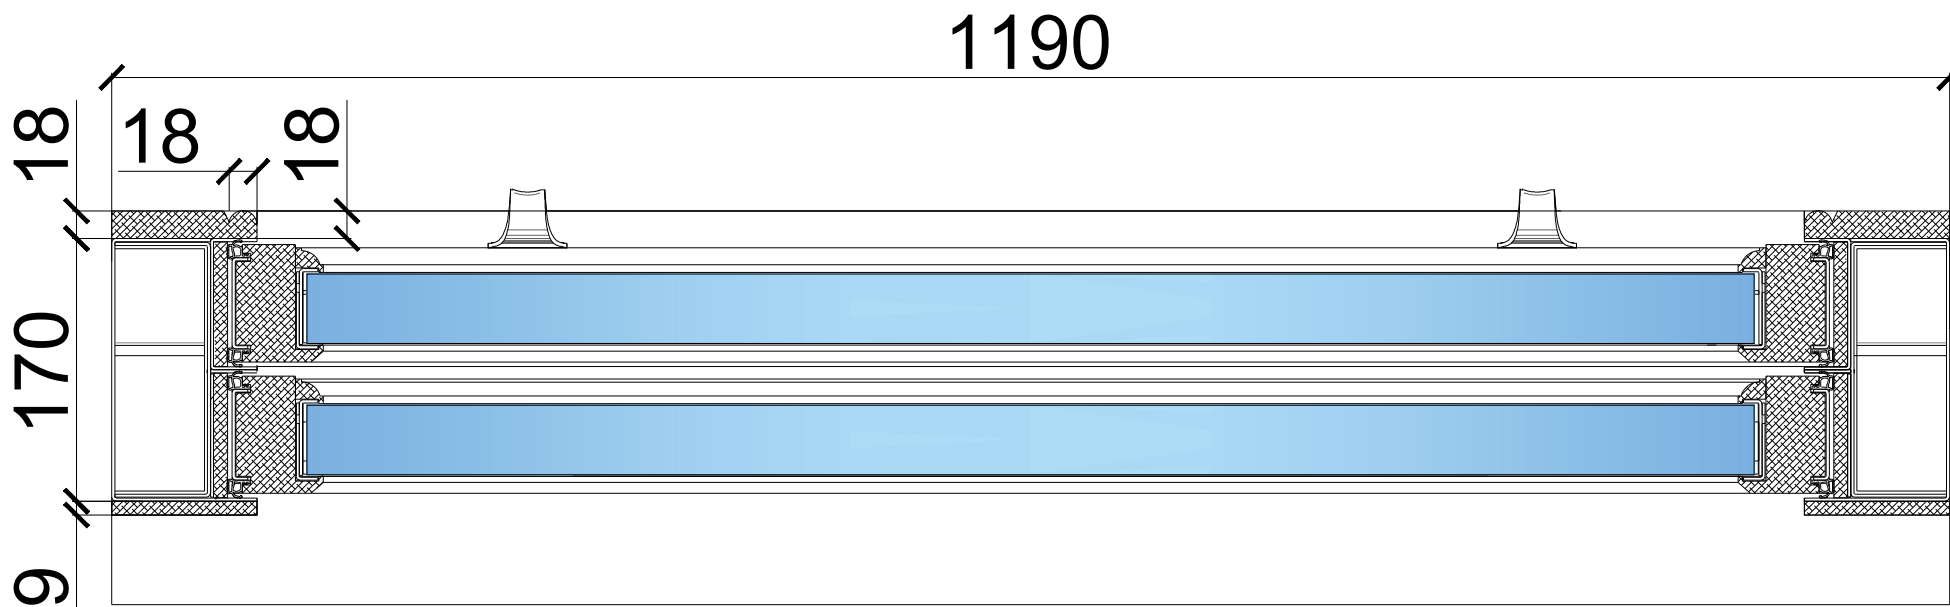

Horizontal Cut

Sheet 2 No. of sheets 3 SCALE: NOT TO SCALE

DRAWN BY: M.K.	REQUESTED BY:	DATE: 31 May 23	CAD dwg Ref. No. FDE04
			CLIENTS REF. NUMBER: n/a

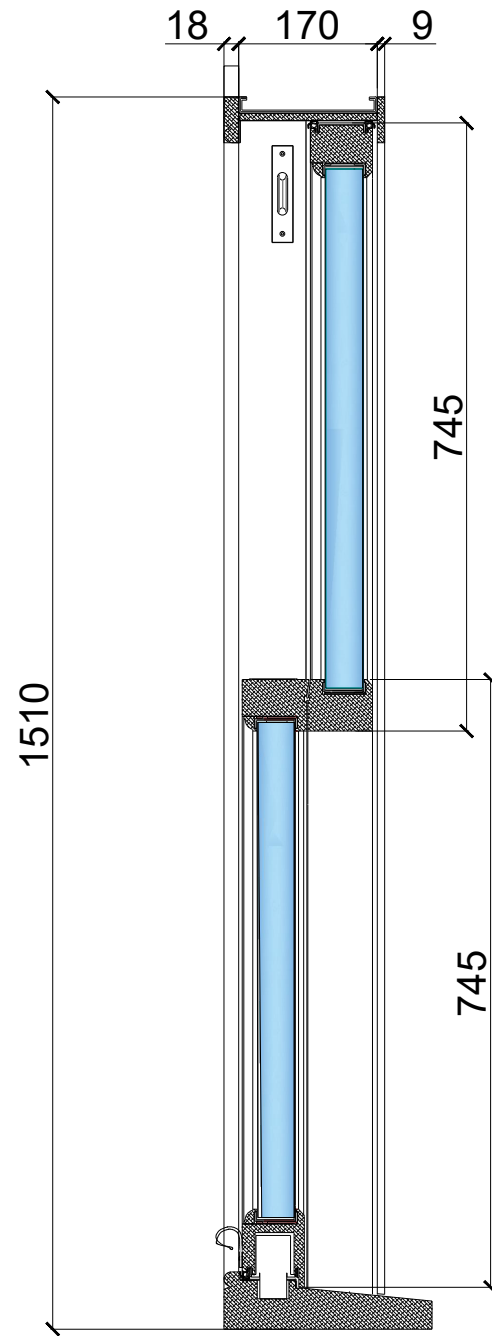

Vertical Cut

Sheet 3 No. of sheets 3 SCALE: NOT TO SCALE

DRAWN BY: M.K.	REQUESTED BY:	DATE: 31 May 23	CAD dwg Ref. No. FDE04
			CLIENTS REF. NUMBER: n/a