




Internal elevation

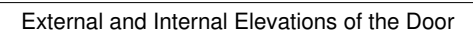

DRAWN BY: G.P.	REQUESTED BY:	DATE: 11 January 2024
-------------------	---------------	--------------------------

CLIENTS REF: Inner Closet Doors

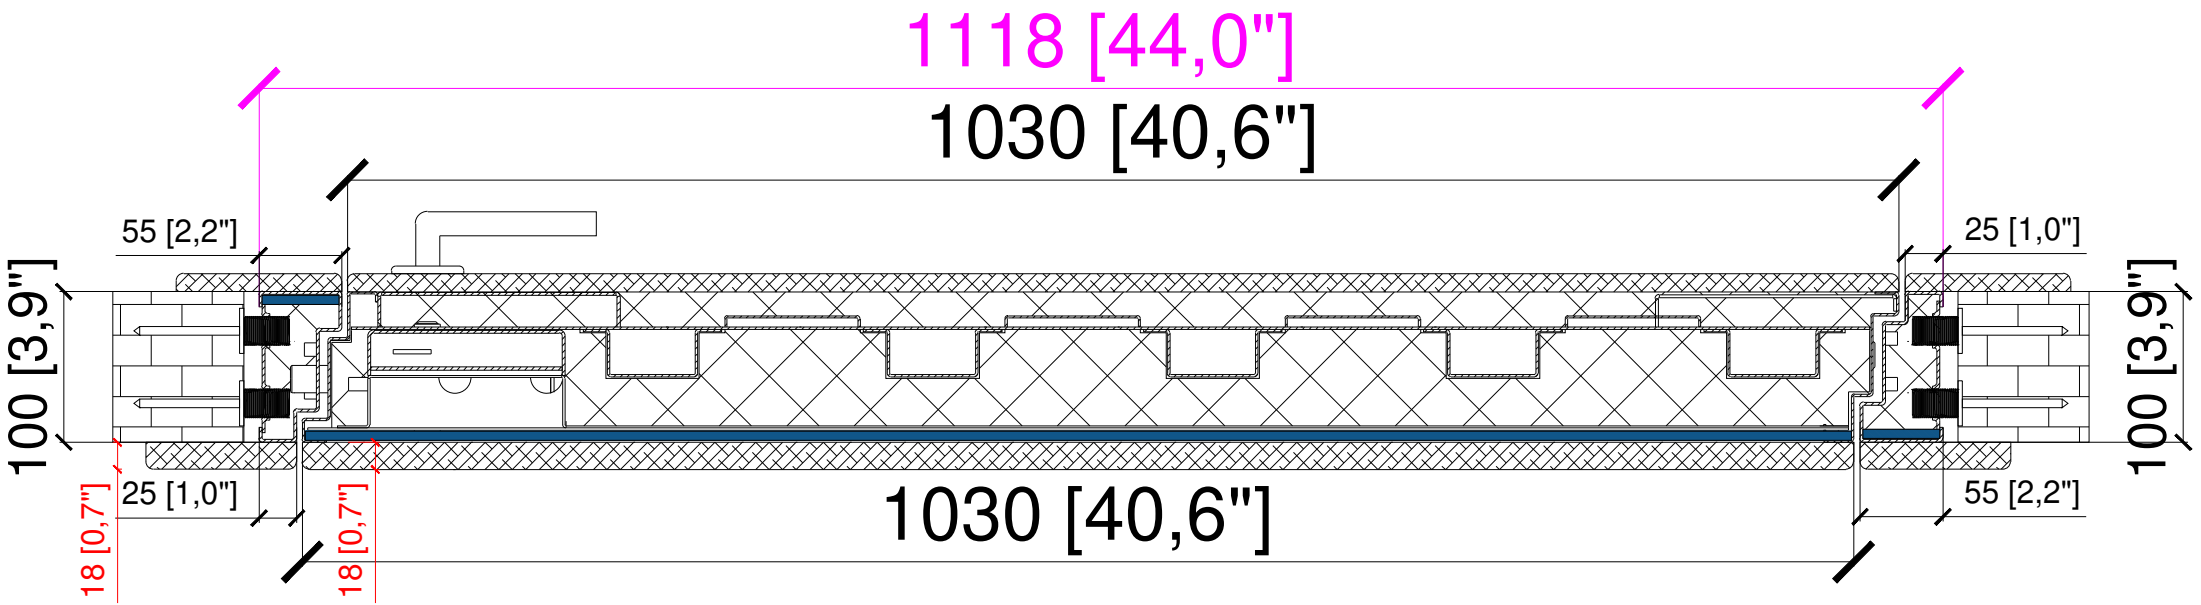


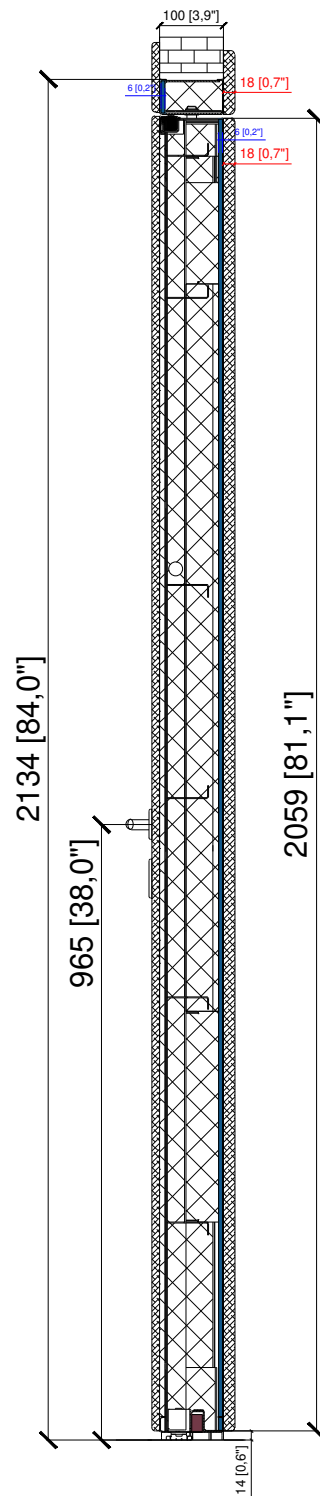

Vertical Cut

Sheet 3			No. of sheets 3	SCALE: NOT TO SCALE
DRAWN BY: G.P.	REQUESTED BY:	DATE: 11 January 2024	CAD dwg Ref. No. Door Design FDE062v2	
			CLIENTS REF: Inner Closet Doors	

B-B

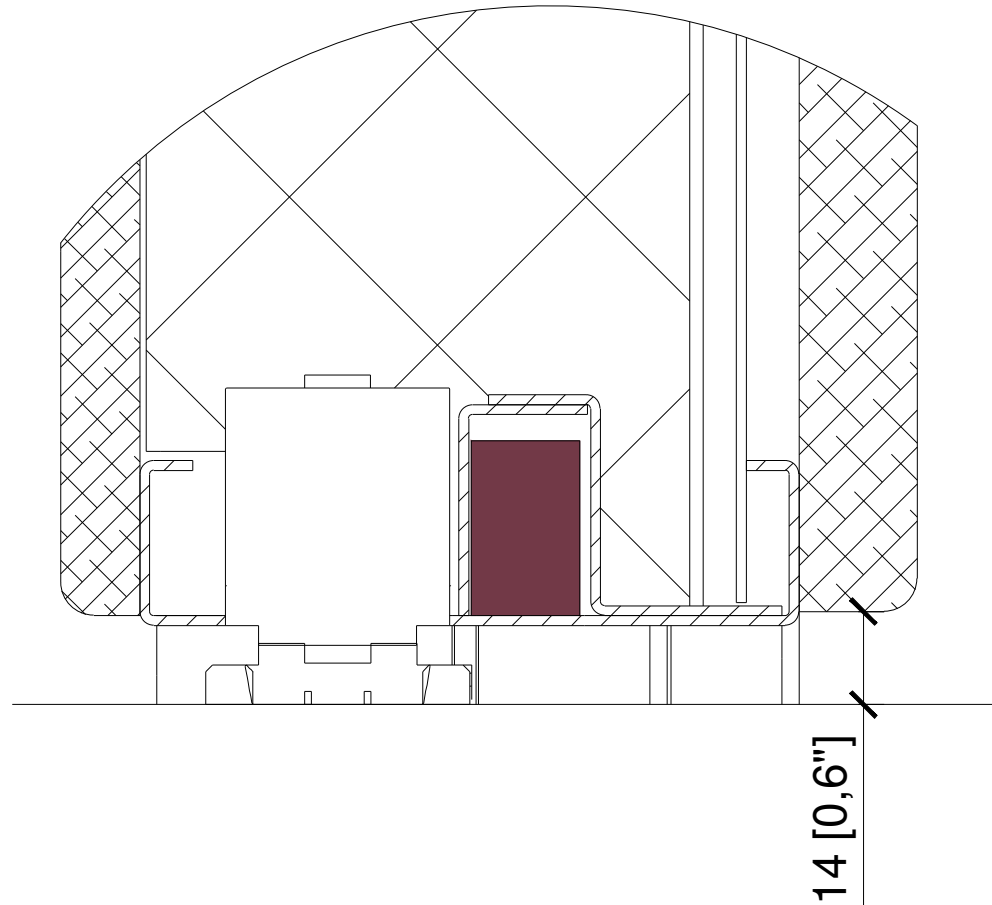

FORTIFIED
• E S T A T E •

Door Cuts

Sheet 2	No. of sheets 2	SCALE: NOT TO SCALE
CAD dwg Ref. No. Door Design FDE062v2		
CLIENTS REF: Inner Closet Doors		

DRAWN BY: G.P.	REQUESTED BY:	DATE: 11 January 2024
-------------------	---------------	--------------------------